



Unit A 1 Bedroom, 1 Bath - 870 Sq. Ft.

Village Cooperative
of Albert Lea
An independent cooperative community
Sales Office (507) 373-3039

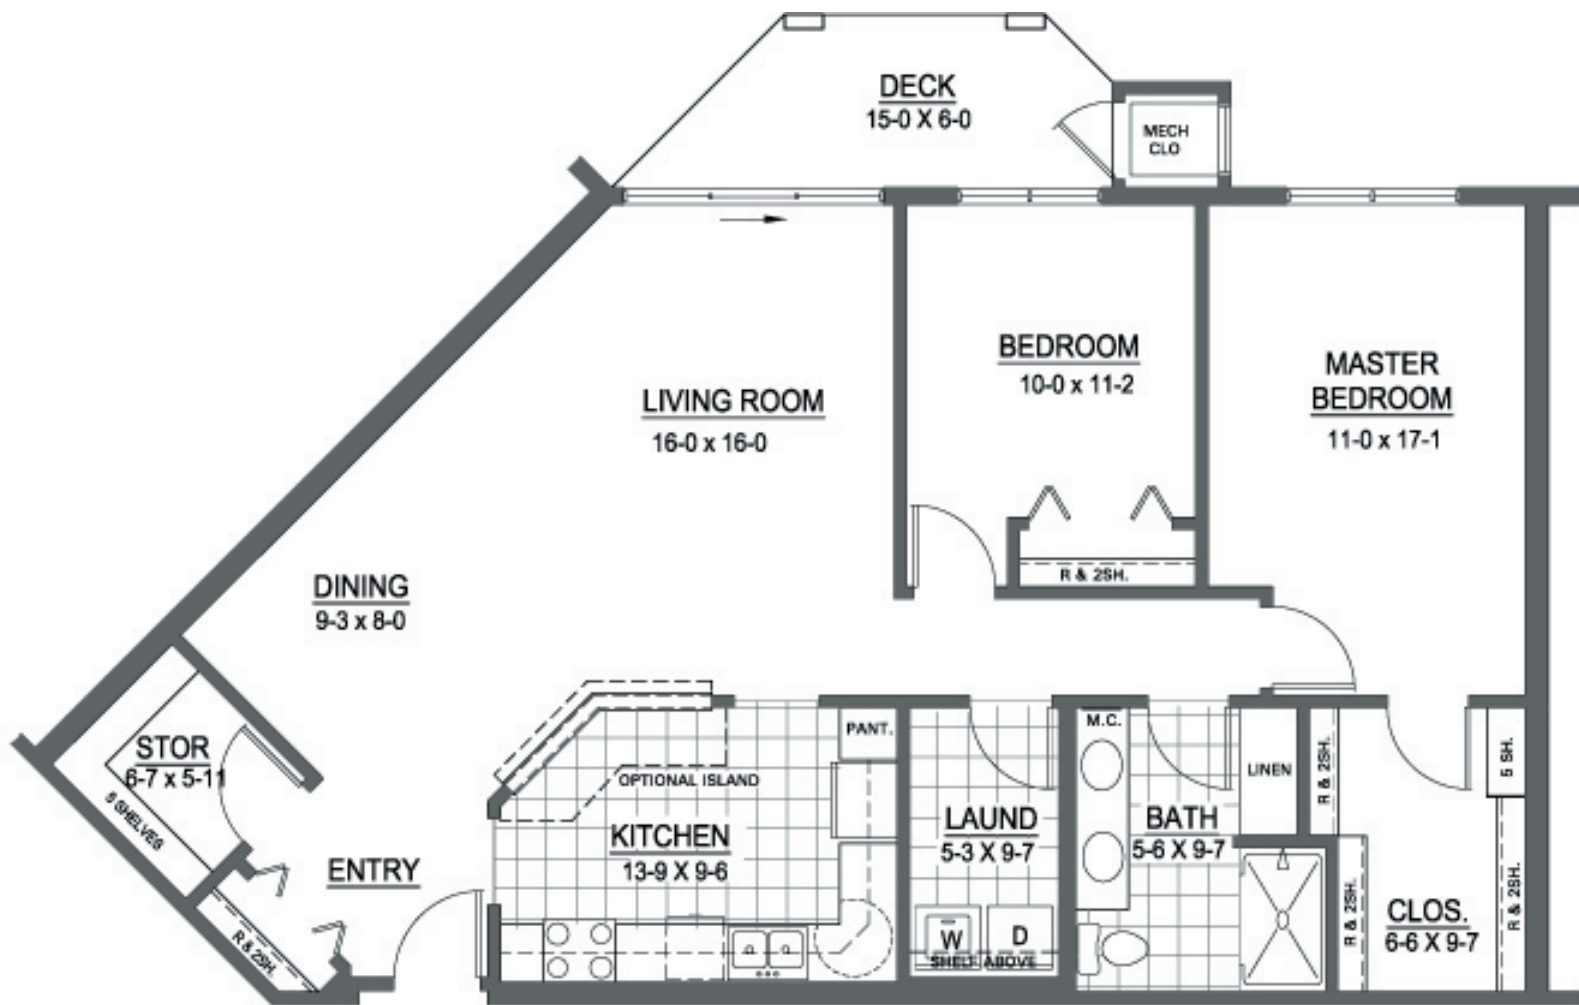

Unit C 2 Bedroom, 1 Bath - 1233 Sq. Ft.

Village Cooperative
of Albert Lea
An independent cooperative community
Sales Office (507) 373-3039

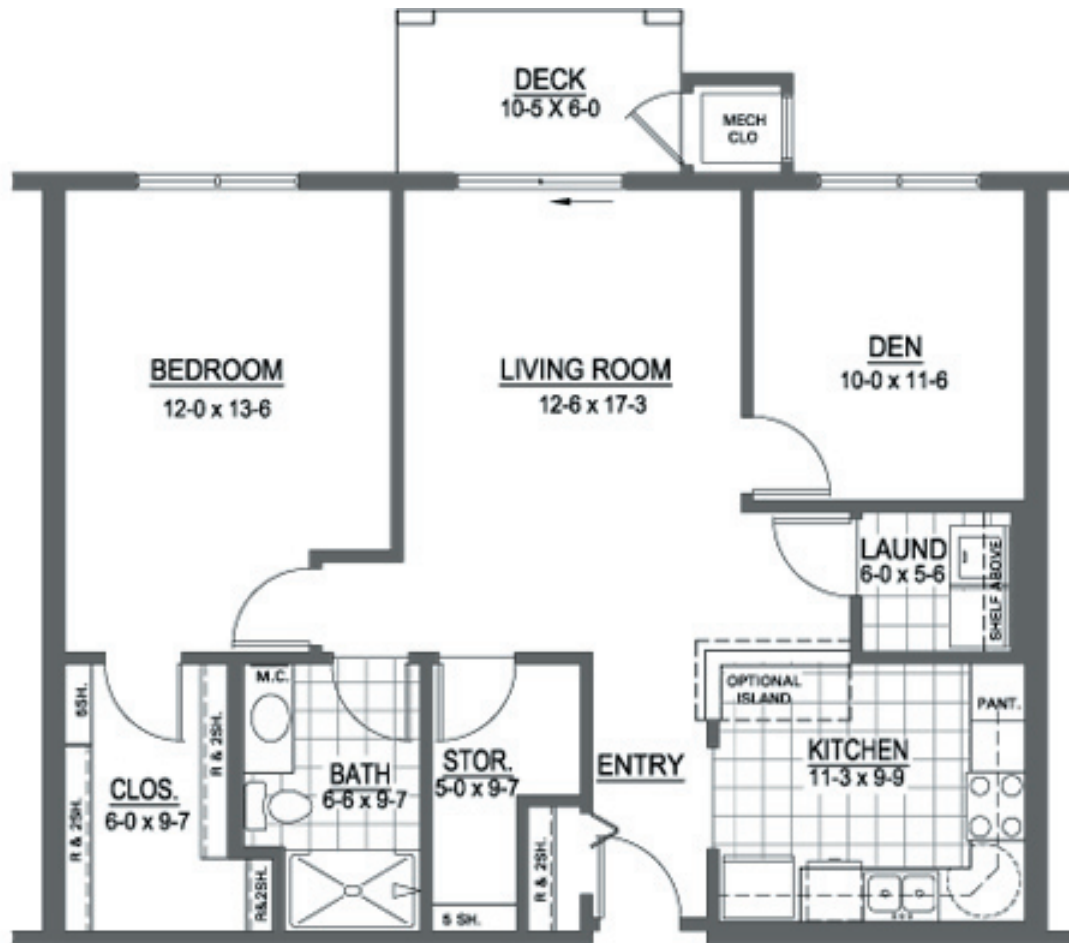

Unit G 2 Bedroom, 2 Bath - 1020 Sq. Ft.


**Village Cooperative
of Albert Lea**
An independent cooperative community
Sales Office (507) 373-3039



Unit I 2 Bedroom, 2 Bath - 1391 Sq. Ft.

SCALE 1/4"=1'-0"

**Village Cooperative
of Albert Lea**
An independent cooperative community
Sales Office (507) 373-3039

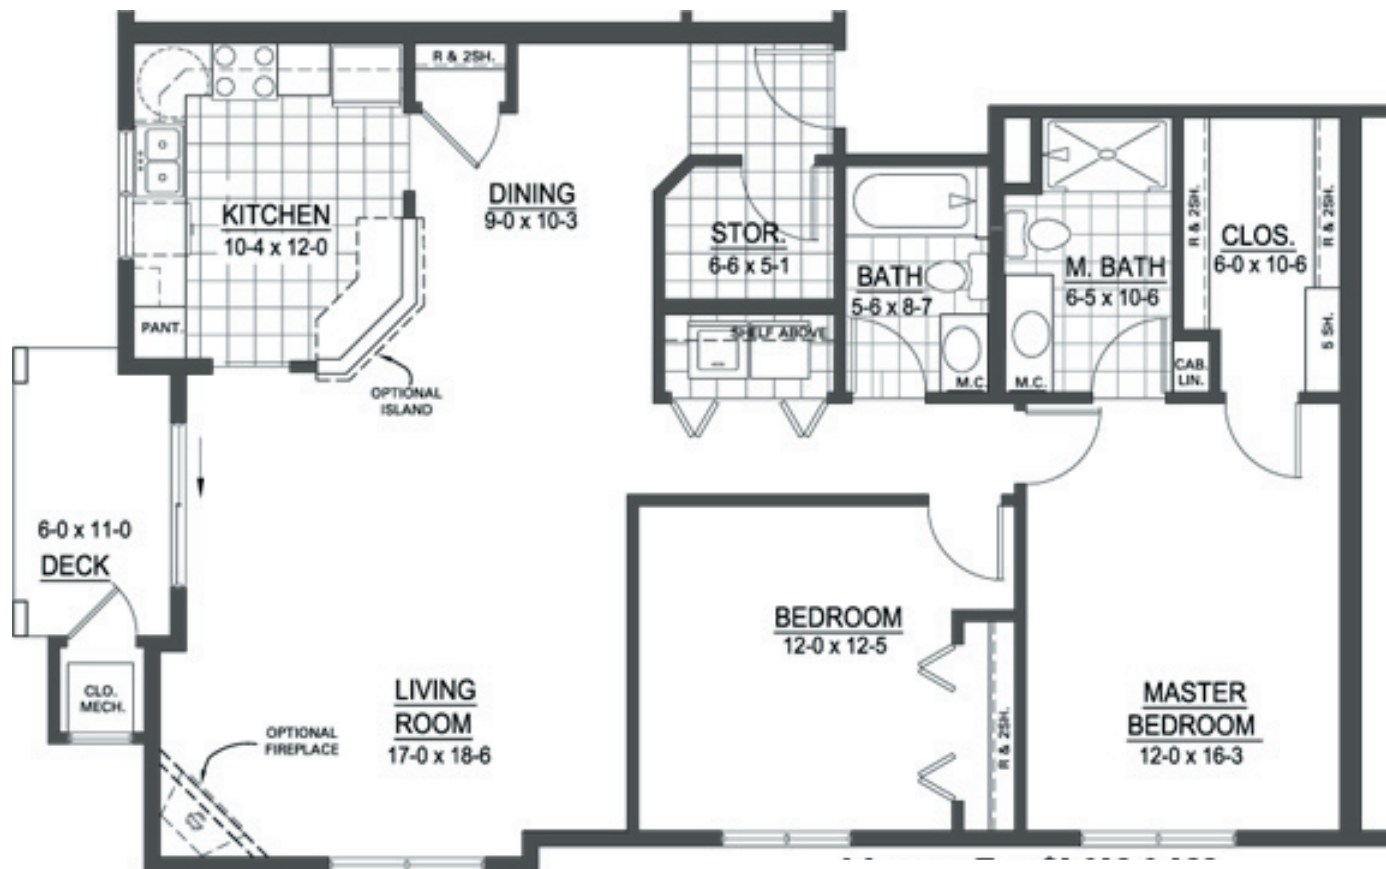

Unit J2

2 Bedroom, 2 Bath - 1391 Sq. Ft.

SCALE 1/4"=1'-0"

**Village Cooperative
of Albert Lea**
An independent cooperative community
Sales Office (507) 373-3039